
 
 
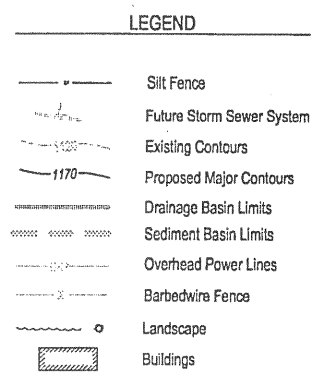


**E&A CONSULTING GROUP, INC.**  
ENGINEERS & SURVEYORS

1730 SOUTH 14TH STREET, SUITE 100  
OMAHA, NE 68104  
PHONE: (402) 421-1700  
FAX: (402) 421-1718

**PALISADES**  
GRADING & EROSION CONTROL PLAN

GRADING PLAN

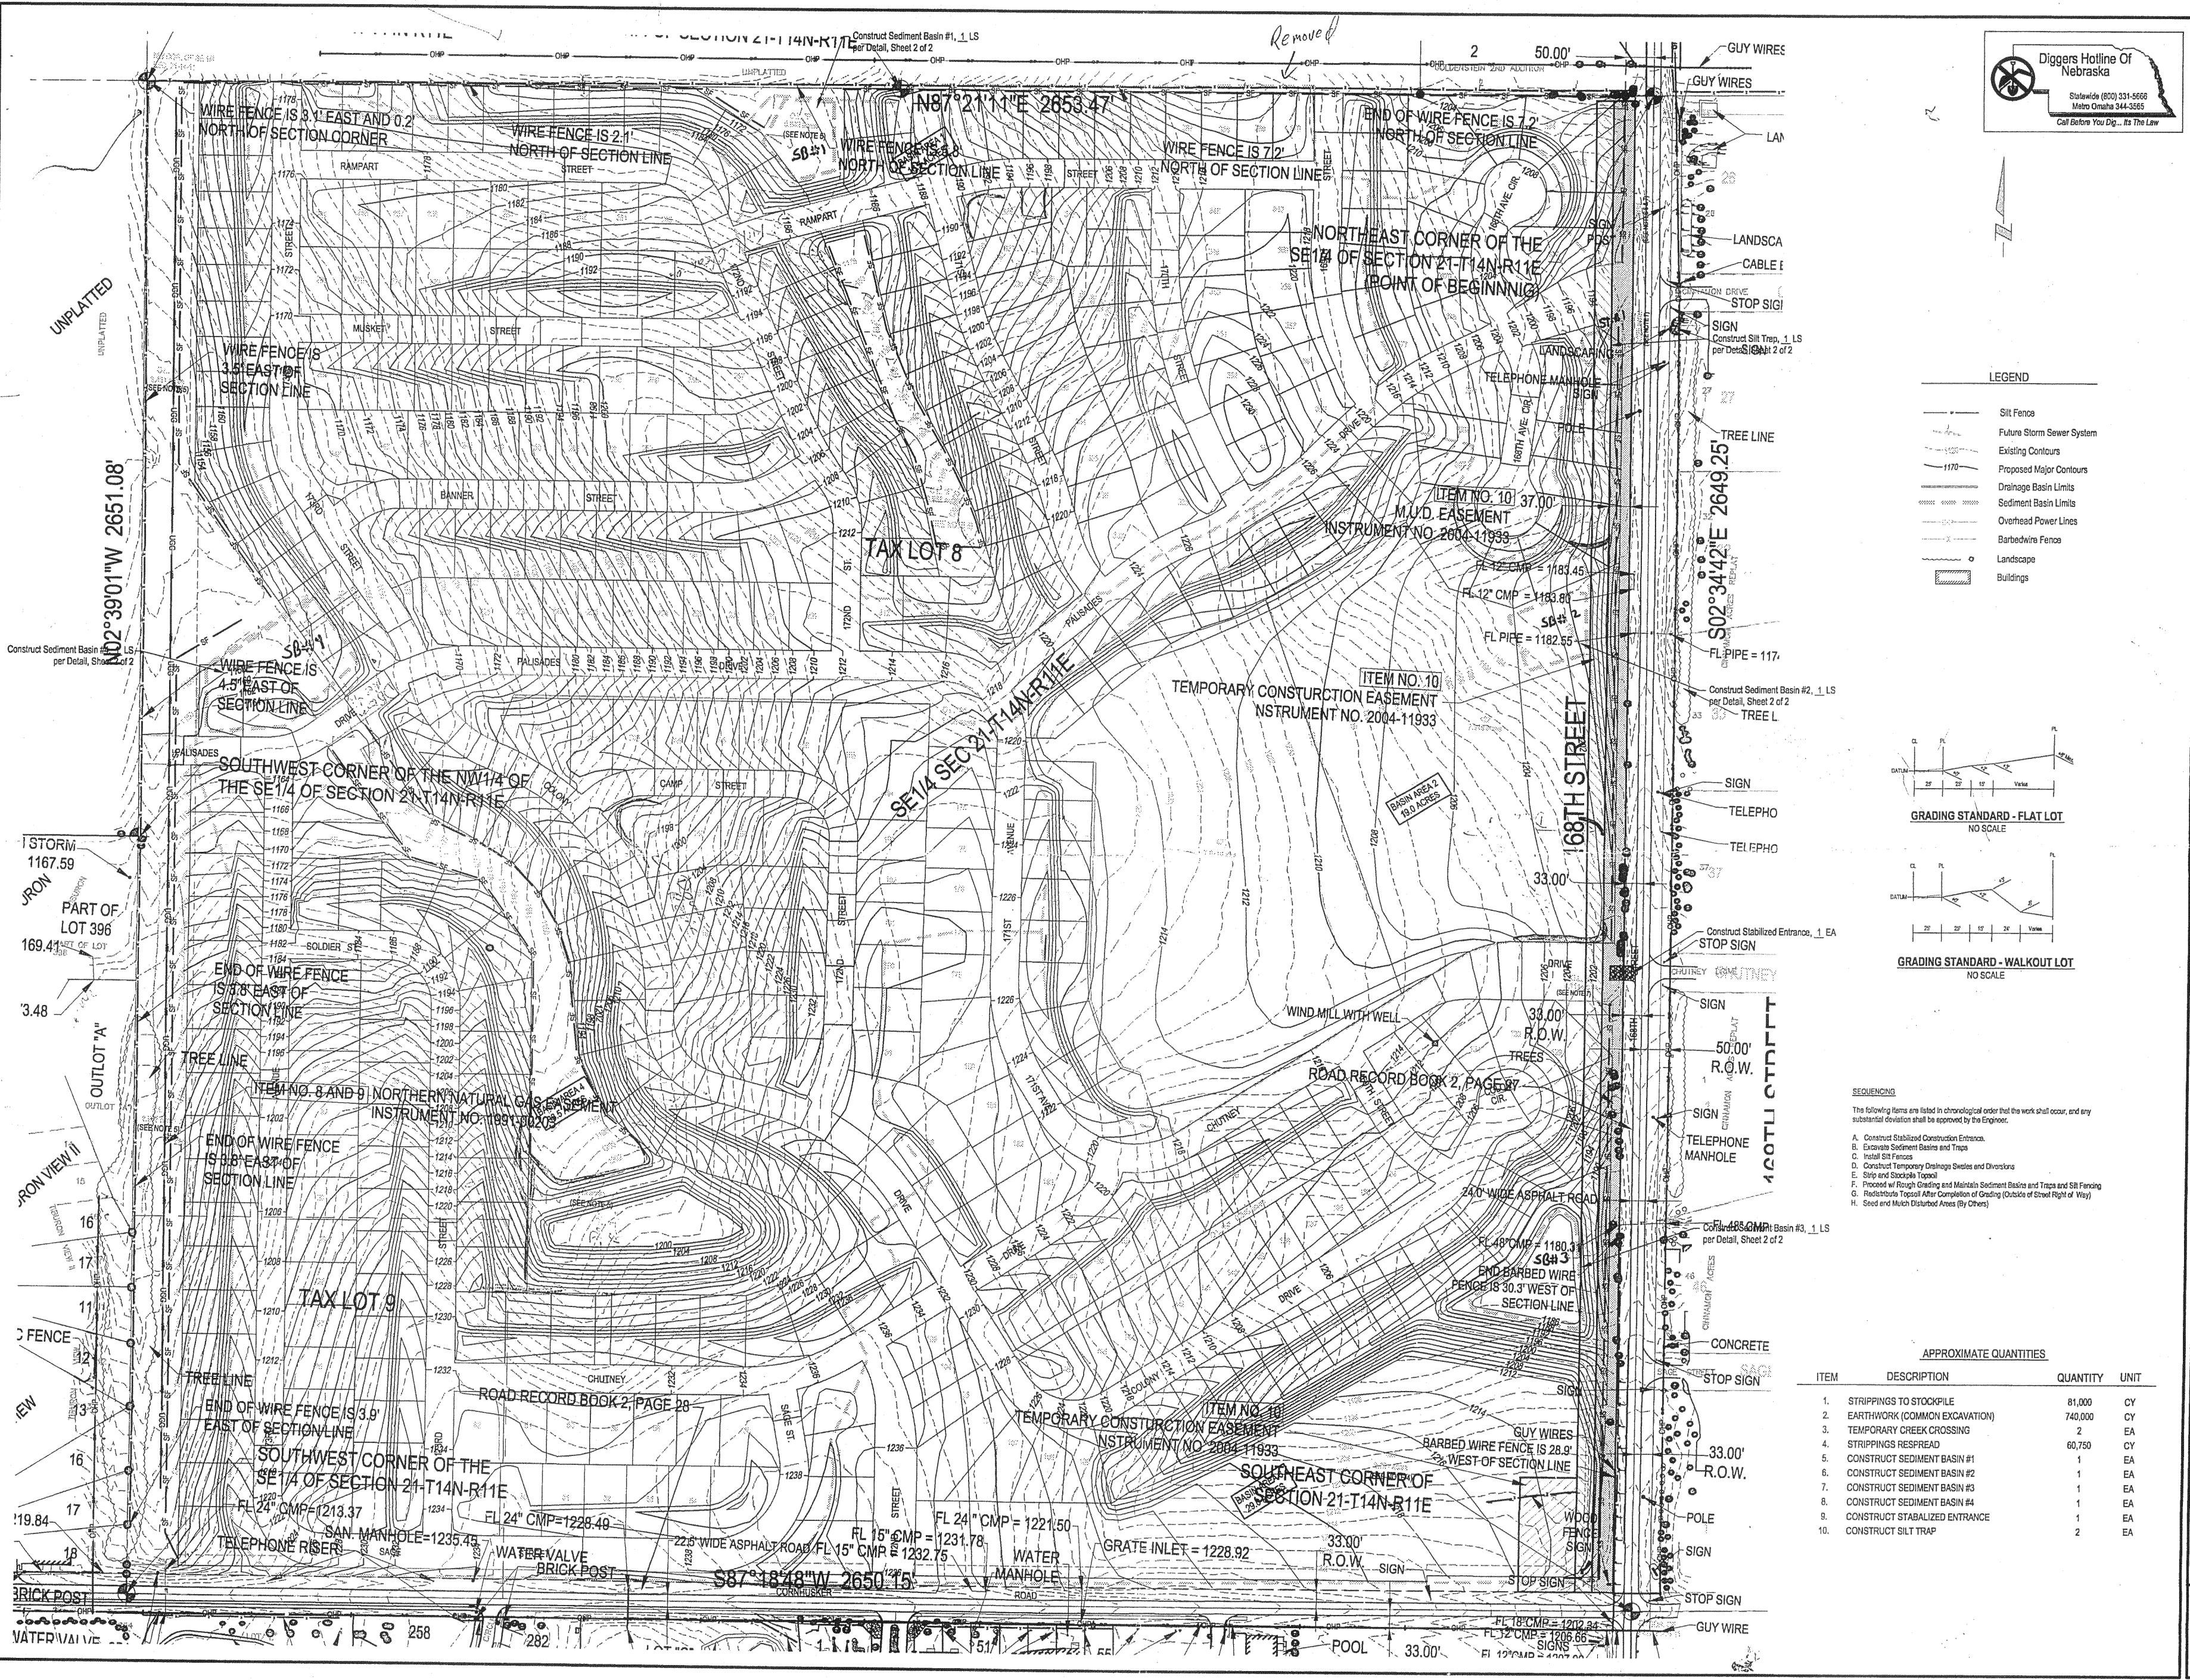

**SEQUENCING**

- The following items are listed in chronological order that the work shall occur, and any substantial deviation shall be approved by the Engineer.
- Construct Stabilized Construction Entrance.
  - Excavate Sediment Basins and Traps
  - Install Silt Fences
  - Construct Temporary Drainage Swales and Diversions
  - Strip and Stockpile Topsoil
  - Proceed w/ Rough Grading and Maintain Sediment Basins and Traps and Silt Fencing
  - Reconstruct Topsoil After Completion of Grading (Outside of Street Right of Way)
  - Seed and Mutch Disturbed Areas (By City)

**APPROXIMATE QUANTITIES**

ITEM	DESCRIPTION	QUANTITY	UNIT
1.	STRIPPINGS TO STOCKPILE	81,000	CY
2.	EARTHWORK (COMMON EXCAVATION)	740,000	CY
3.	TEMPORARY CREEK CROSSING	2	EA
4.	STRIPPINGS RESPREAD	60,750	CY
5.	CONSTRUCT SEDIMENT BASIN #1	1	EA
6.	CONSTRUCT SEDIMENT BASIN #2	1	EA
7.	CONSTRUCT SEDIMENT BASIN #3	1	EA
8.	CONSTRUCT SEDIMENT BASIN #4	1	EA
9.	CONSTRUCT STABILIZED ENTRANCE	1	EA
10.	CONSTRUCT SILT TRAP	2	EA

Proj No:	20050311	Revisions:	
Date:	05/20/04	Date:	05/20/04
Designed By:	TML	Drawn By:	TML
Checked By:		Sheet:	1 of 2